
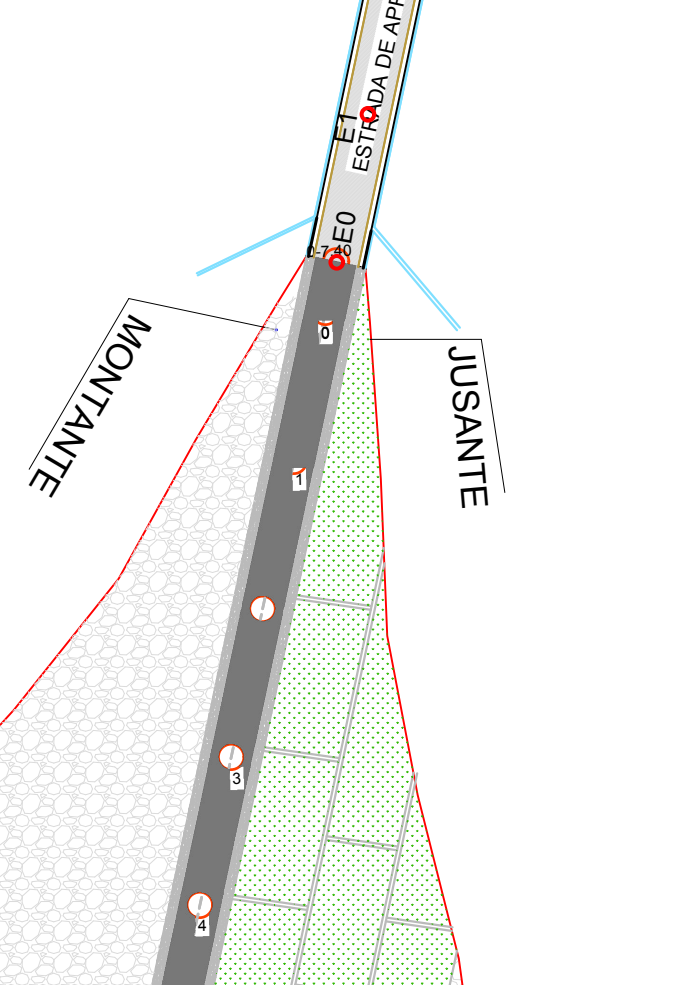


1/50

ESCALA _____ 1/50

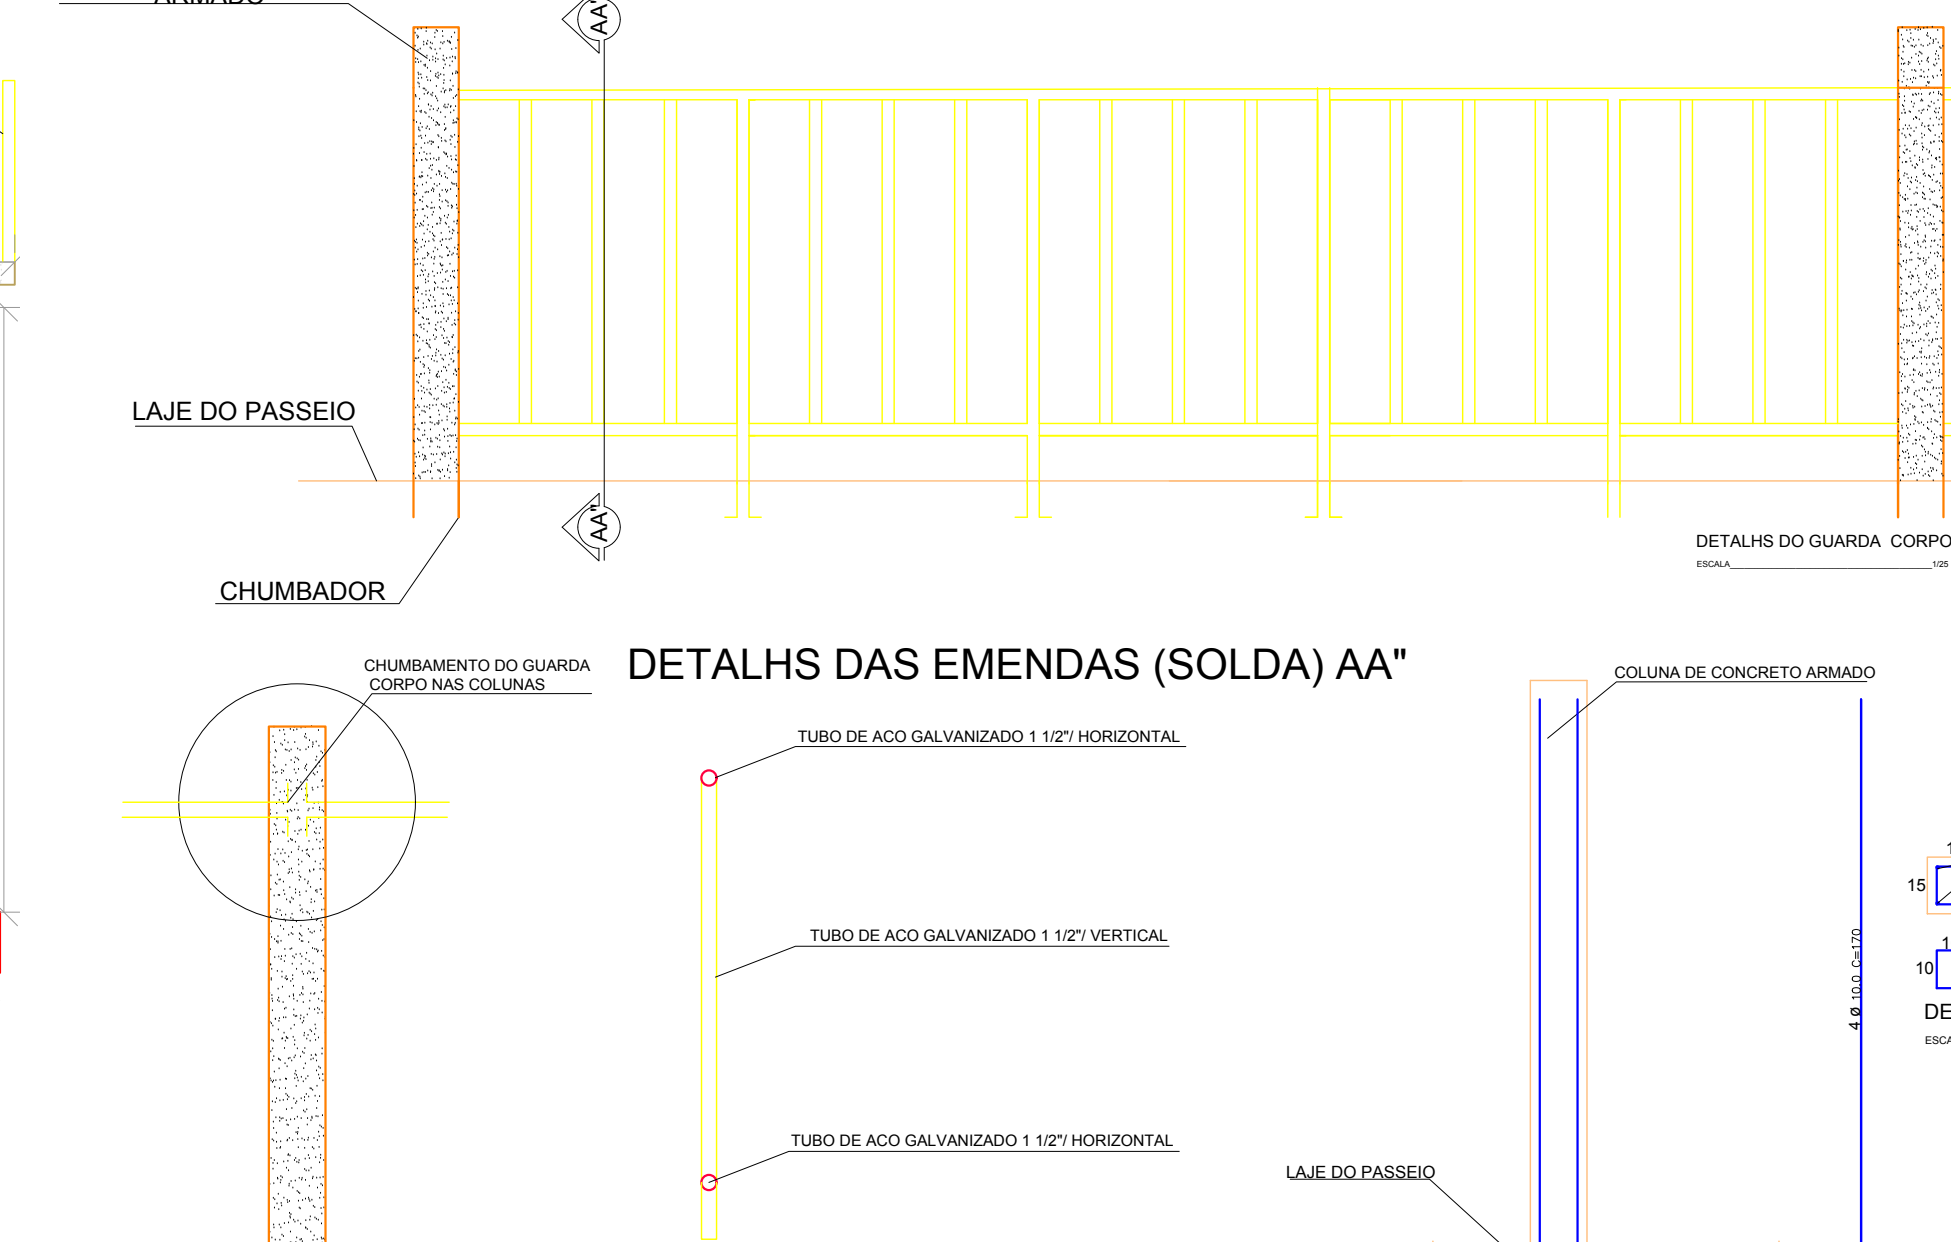


TUBO DE AÇO GALVANIZADO 1 1/2" HORIZONTAL

CORTE 00

ESCALA 1/50



ESCALA 1/100

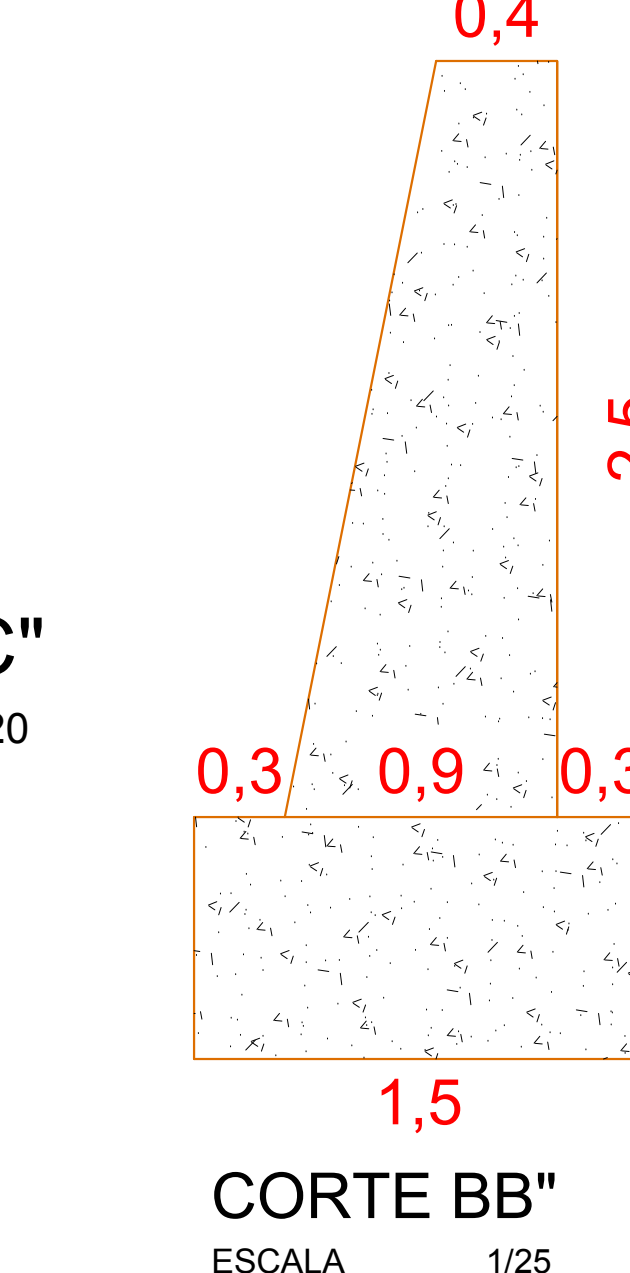


ESCALA _____ 1/20




ESCALA _____ 17/25

ESCALA _____ 1/75

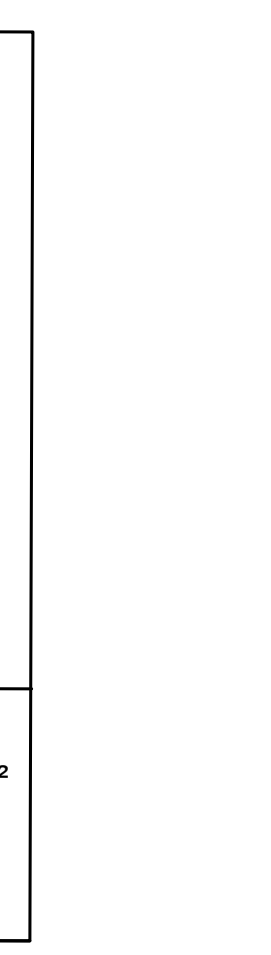

ESCALA A _____ 1/300

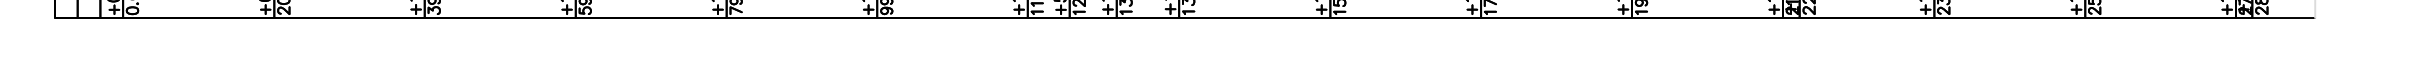

454.385,32	567.981,66
1.784.367,42	2.230.459,28